


1階


除外エリア

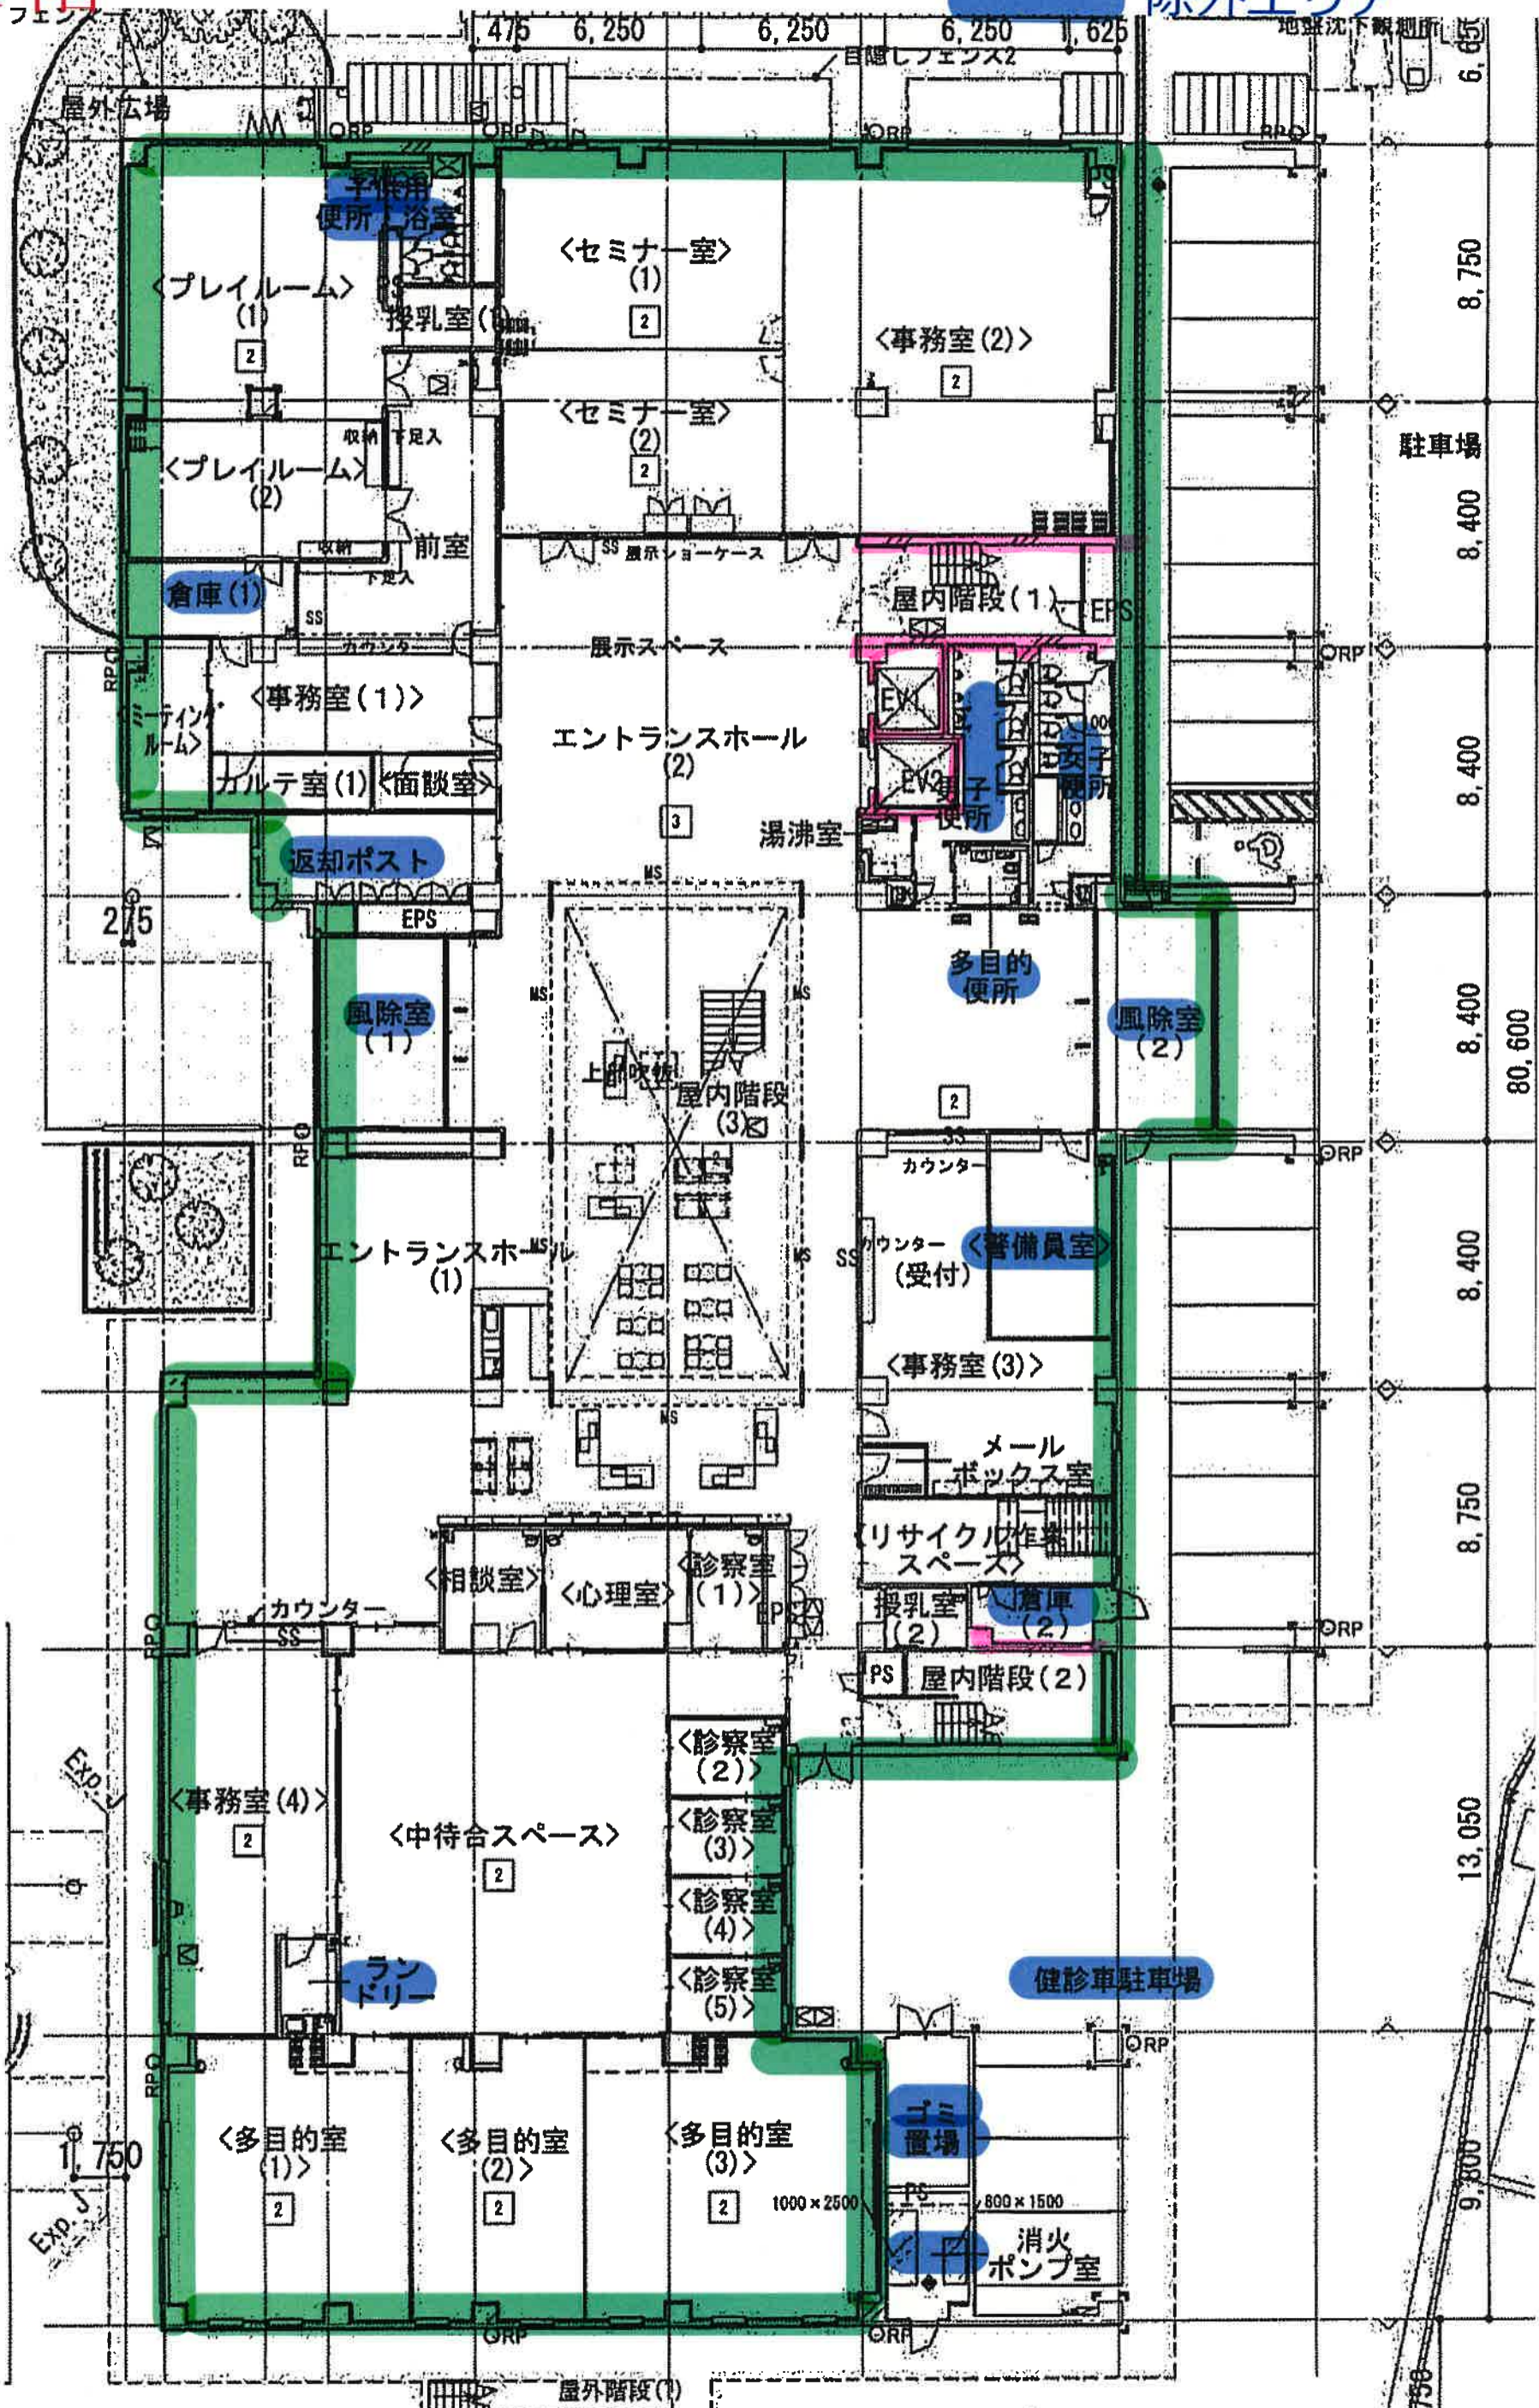

RC階 (RC柱の設計は2社)

2階

除外エリア

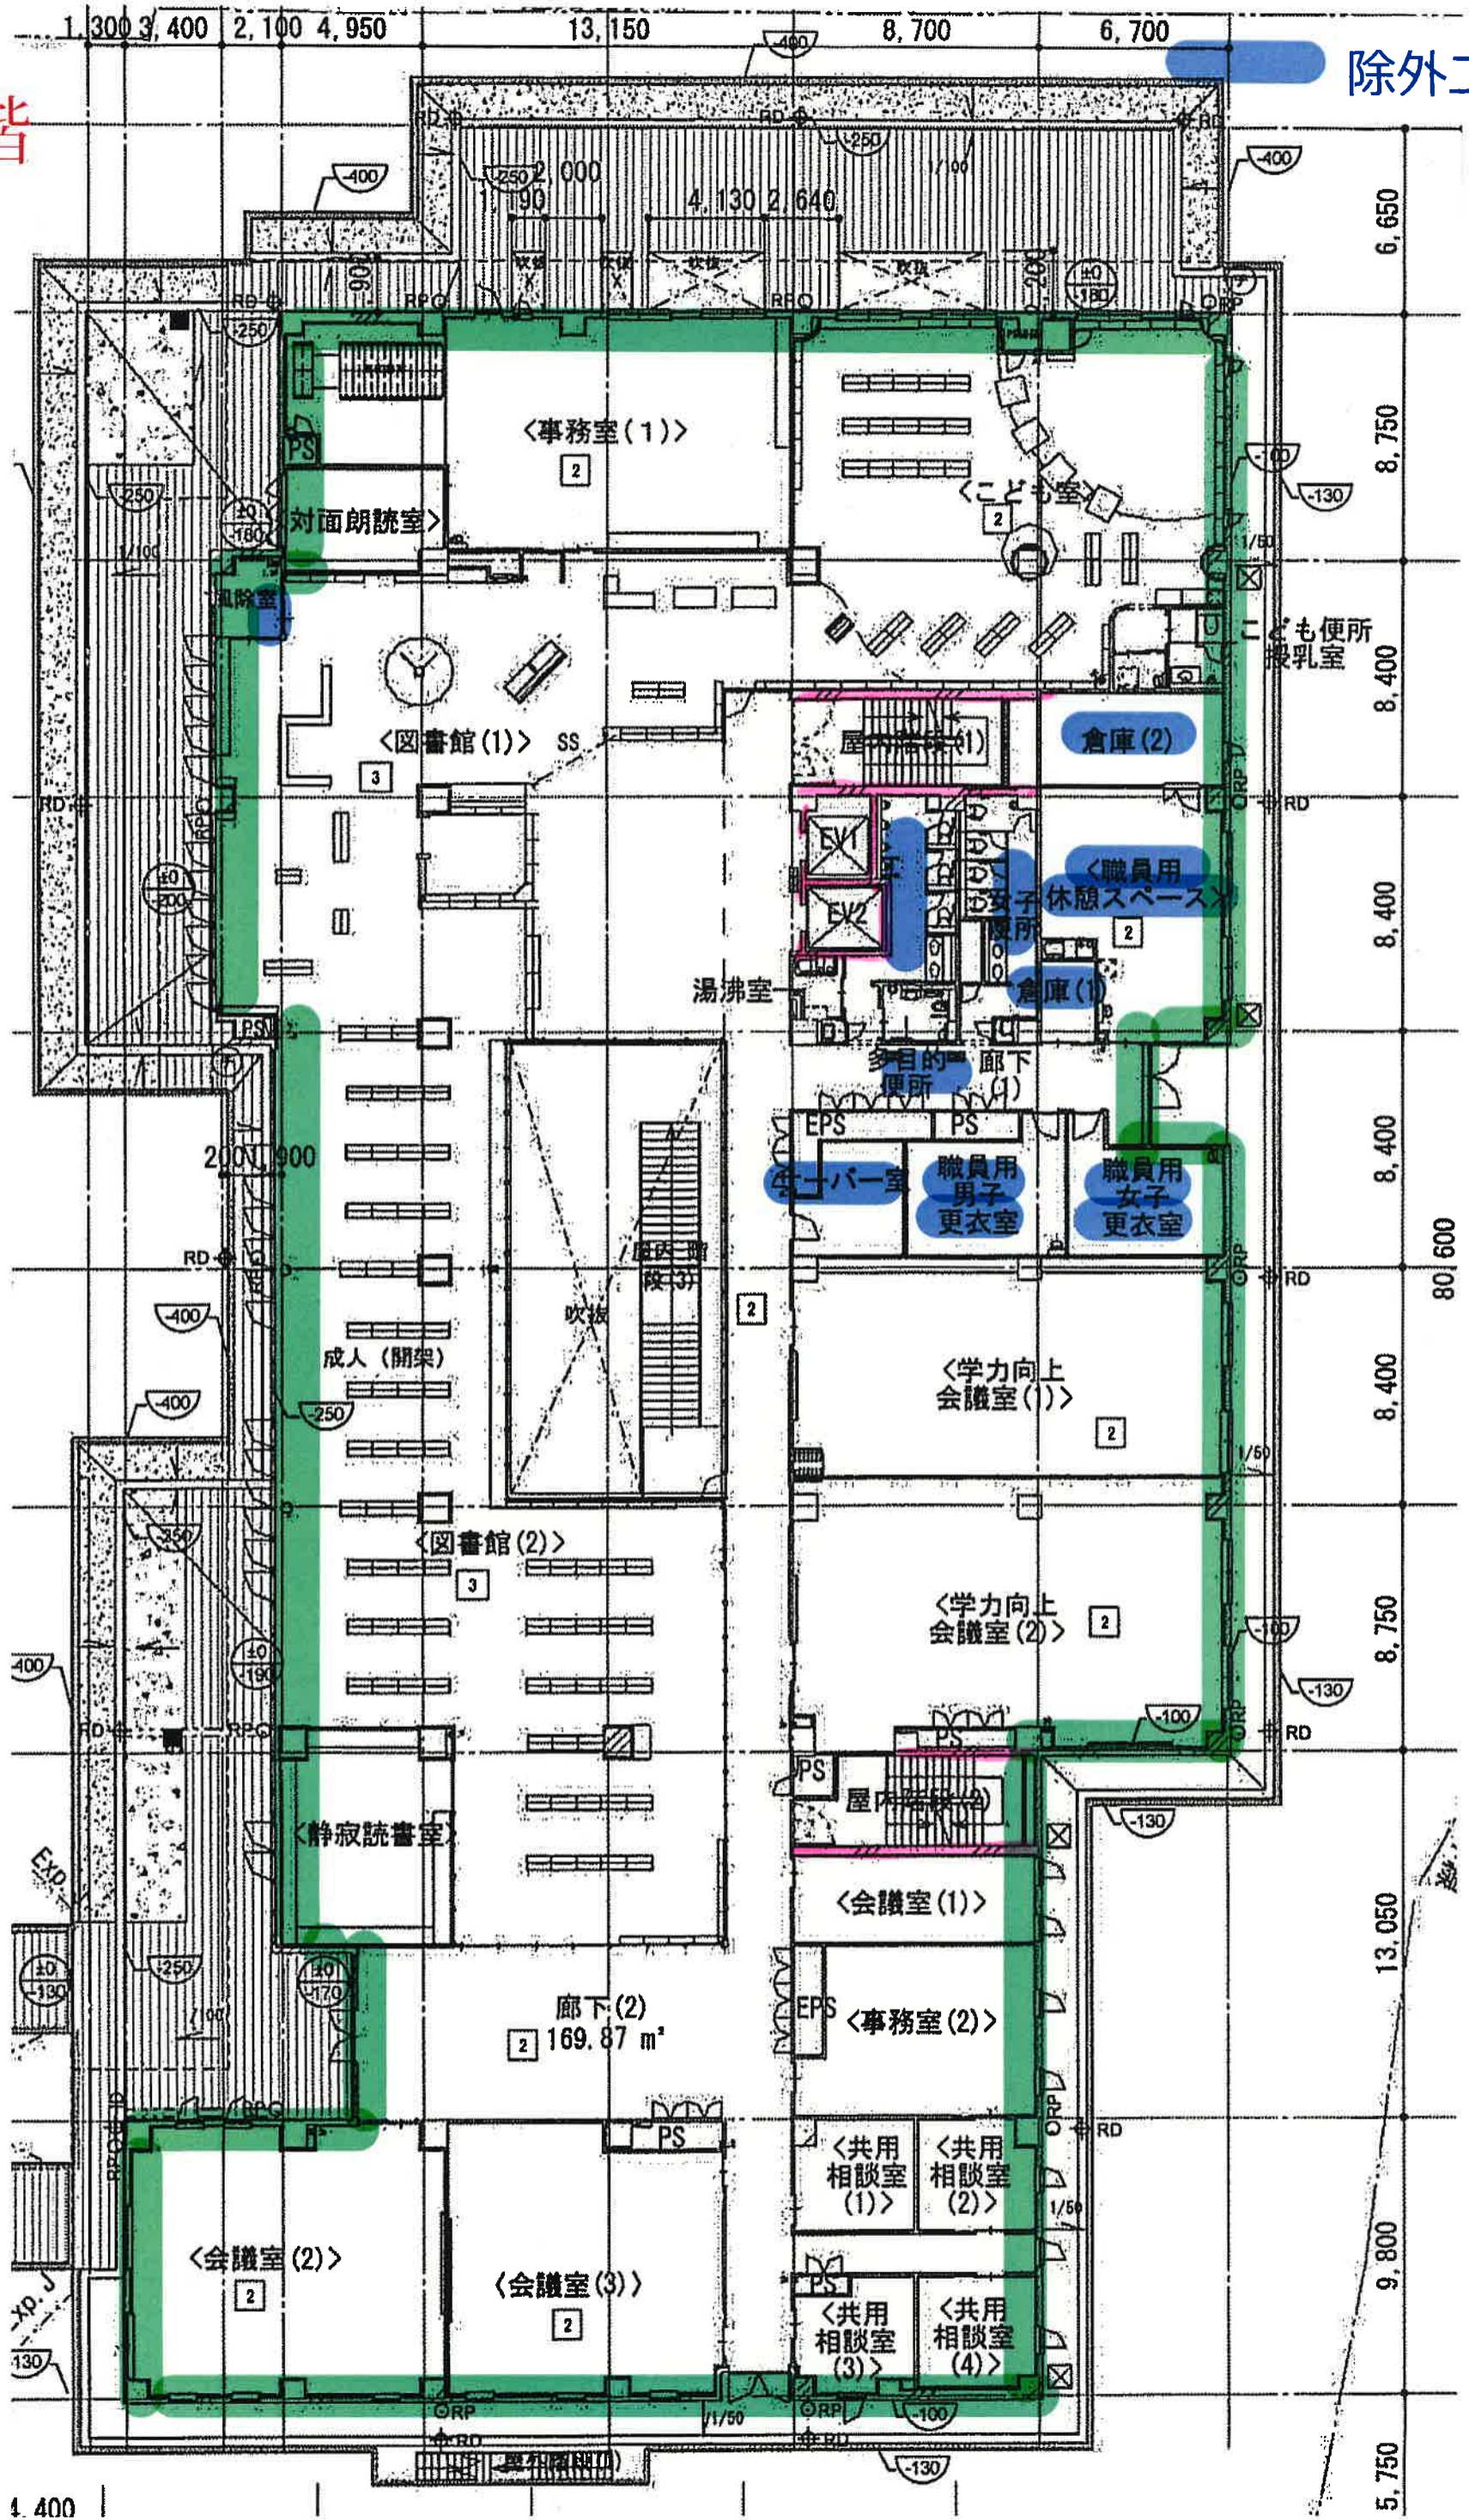

1.400

5.750

4階

